


CITY OF BONDURANT, IOWA

SANITARY SEWER SYSTEM MAP

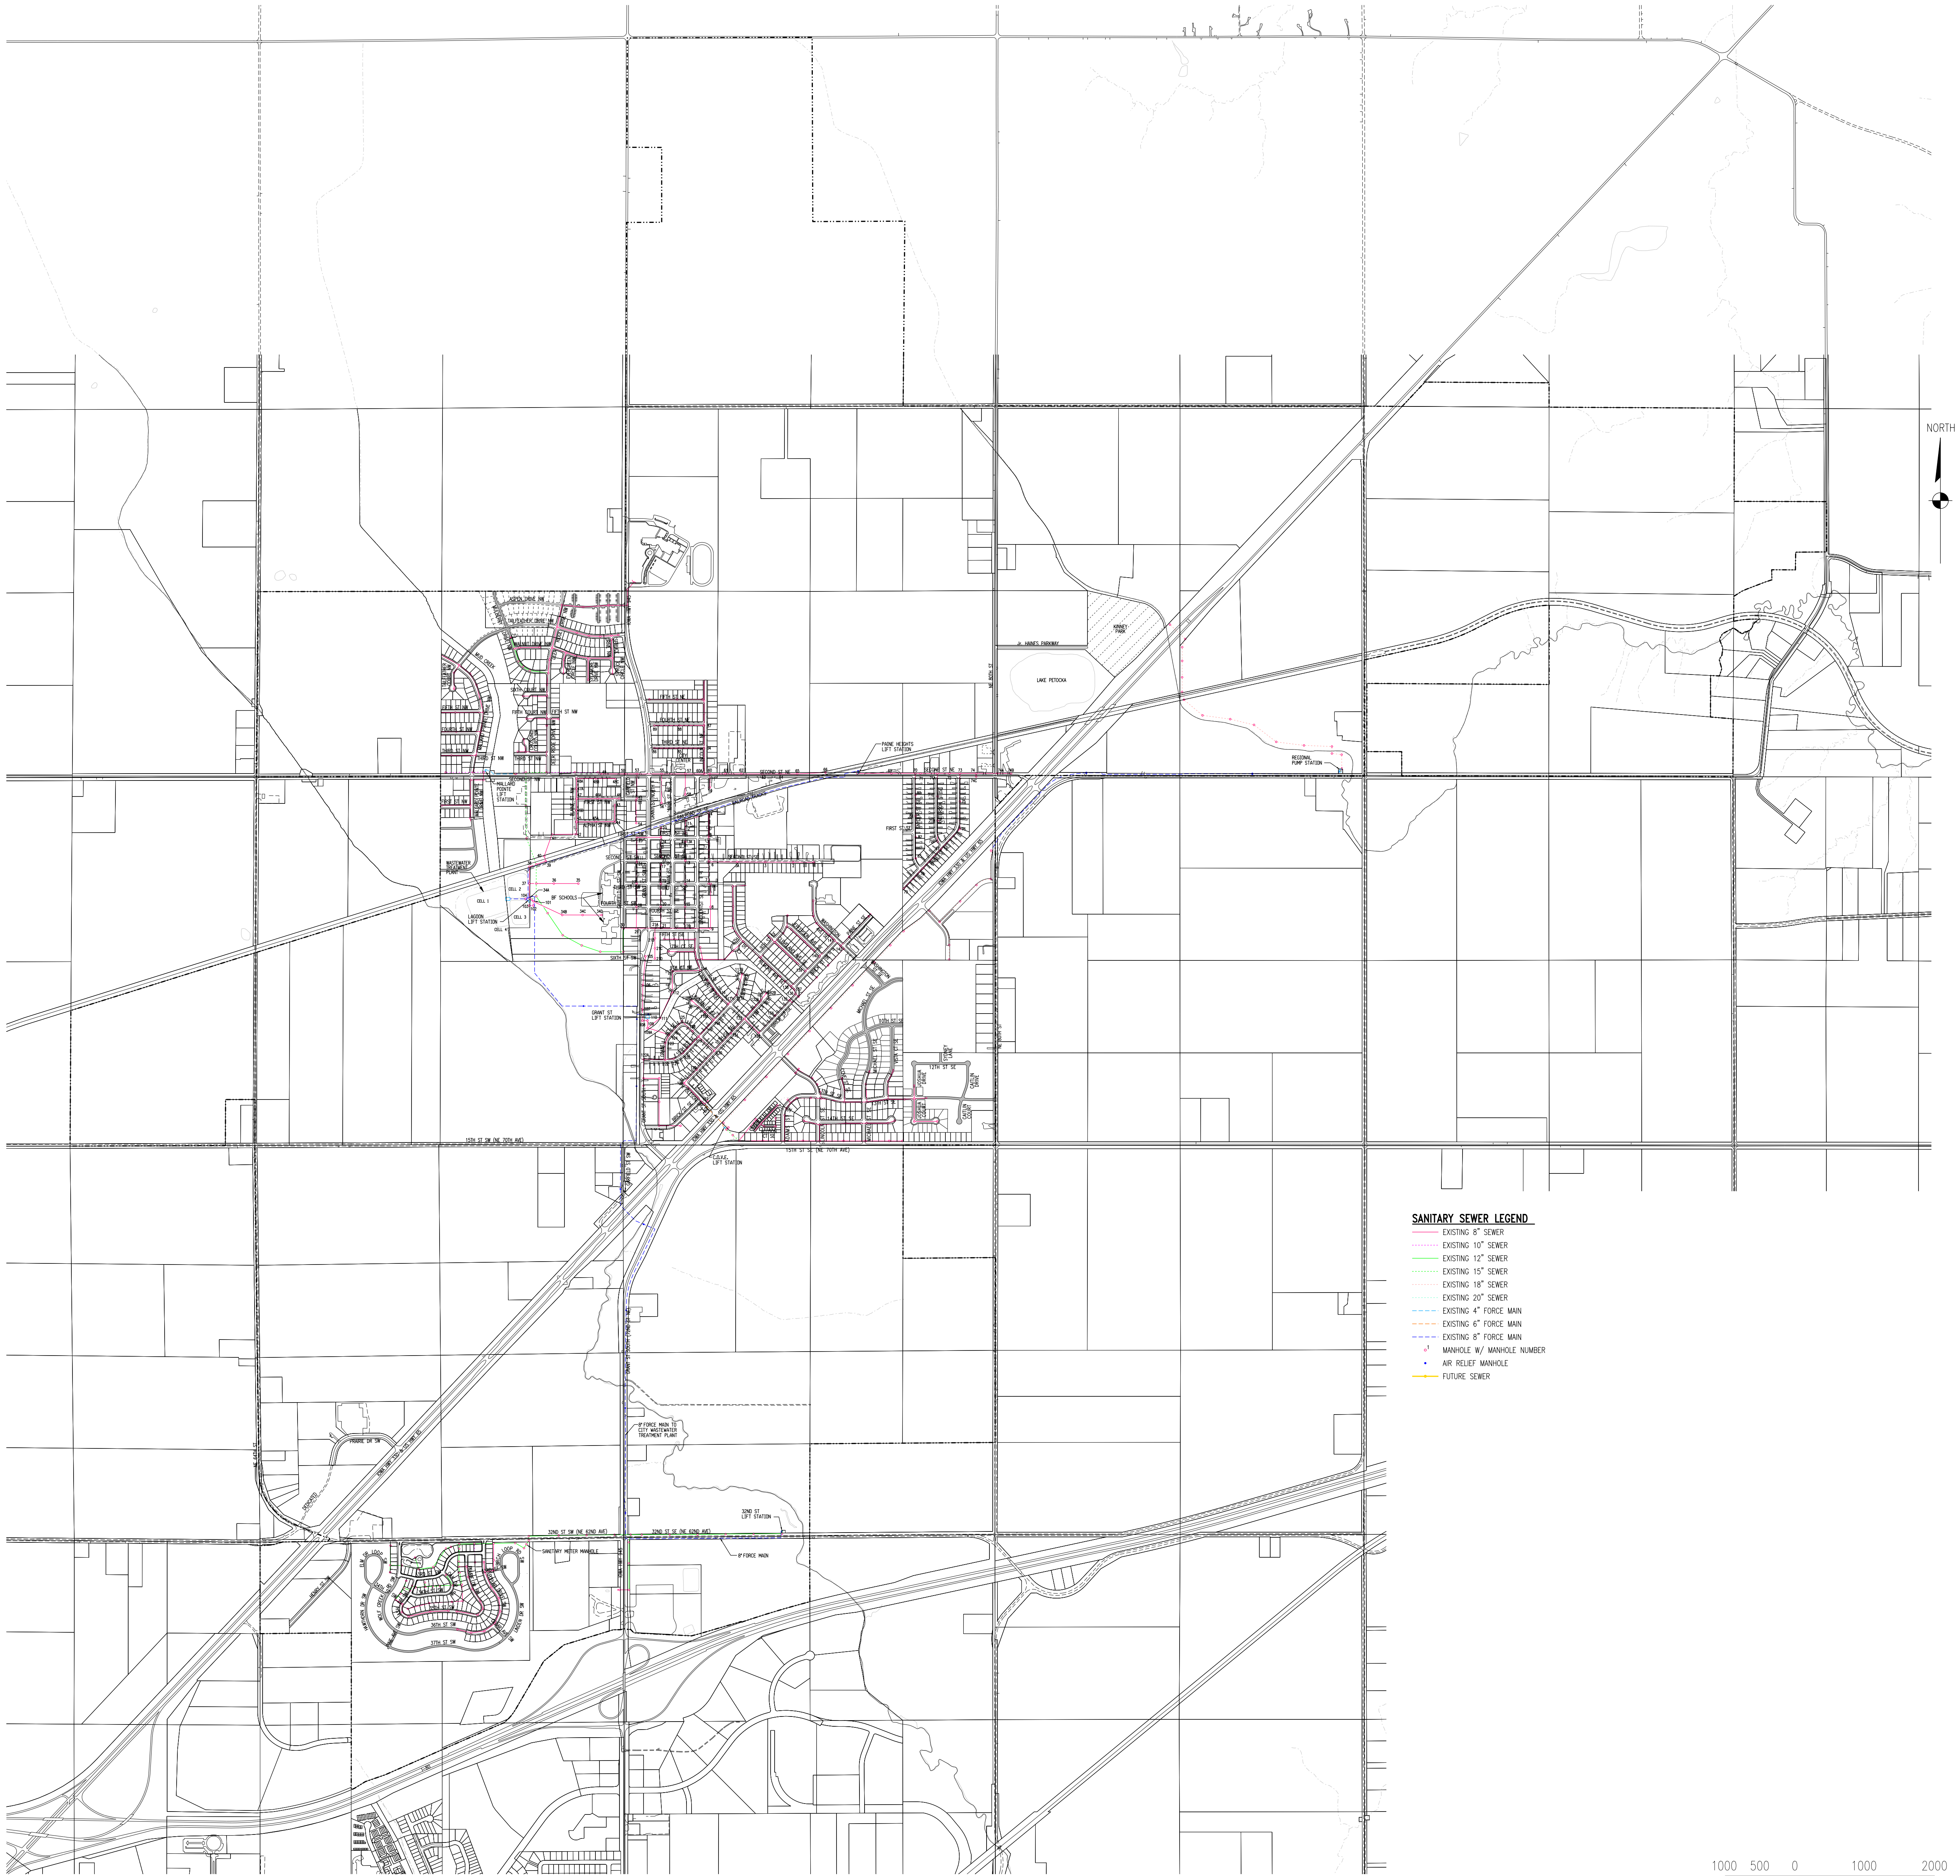

SANITARY SEWER LEGEND

- EXISTING 8" SEWER
- EXISTING 10" SEWER
- EXISTING 12" SEWER
- EXISTING 15" SEWER
- EXISTING 18" SEWER
- EXISTING 20" SEWER
- EXISTING 4" FORCE MAIN
- EXISTING 6" FORCE MAIN
- EXISTING 8" FORCE MAIN
- MANHOLE W/ MANHOLE NUMBER
- AIR RELIEF MANHOLE
- FUTURE SEWER

