


# CITY OF BONDURANT, IOWA

## WATER SYSTEM MAP

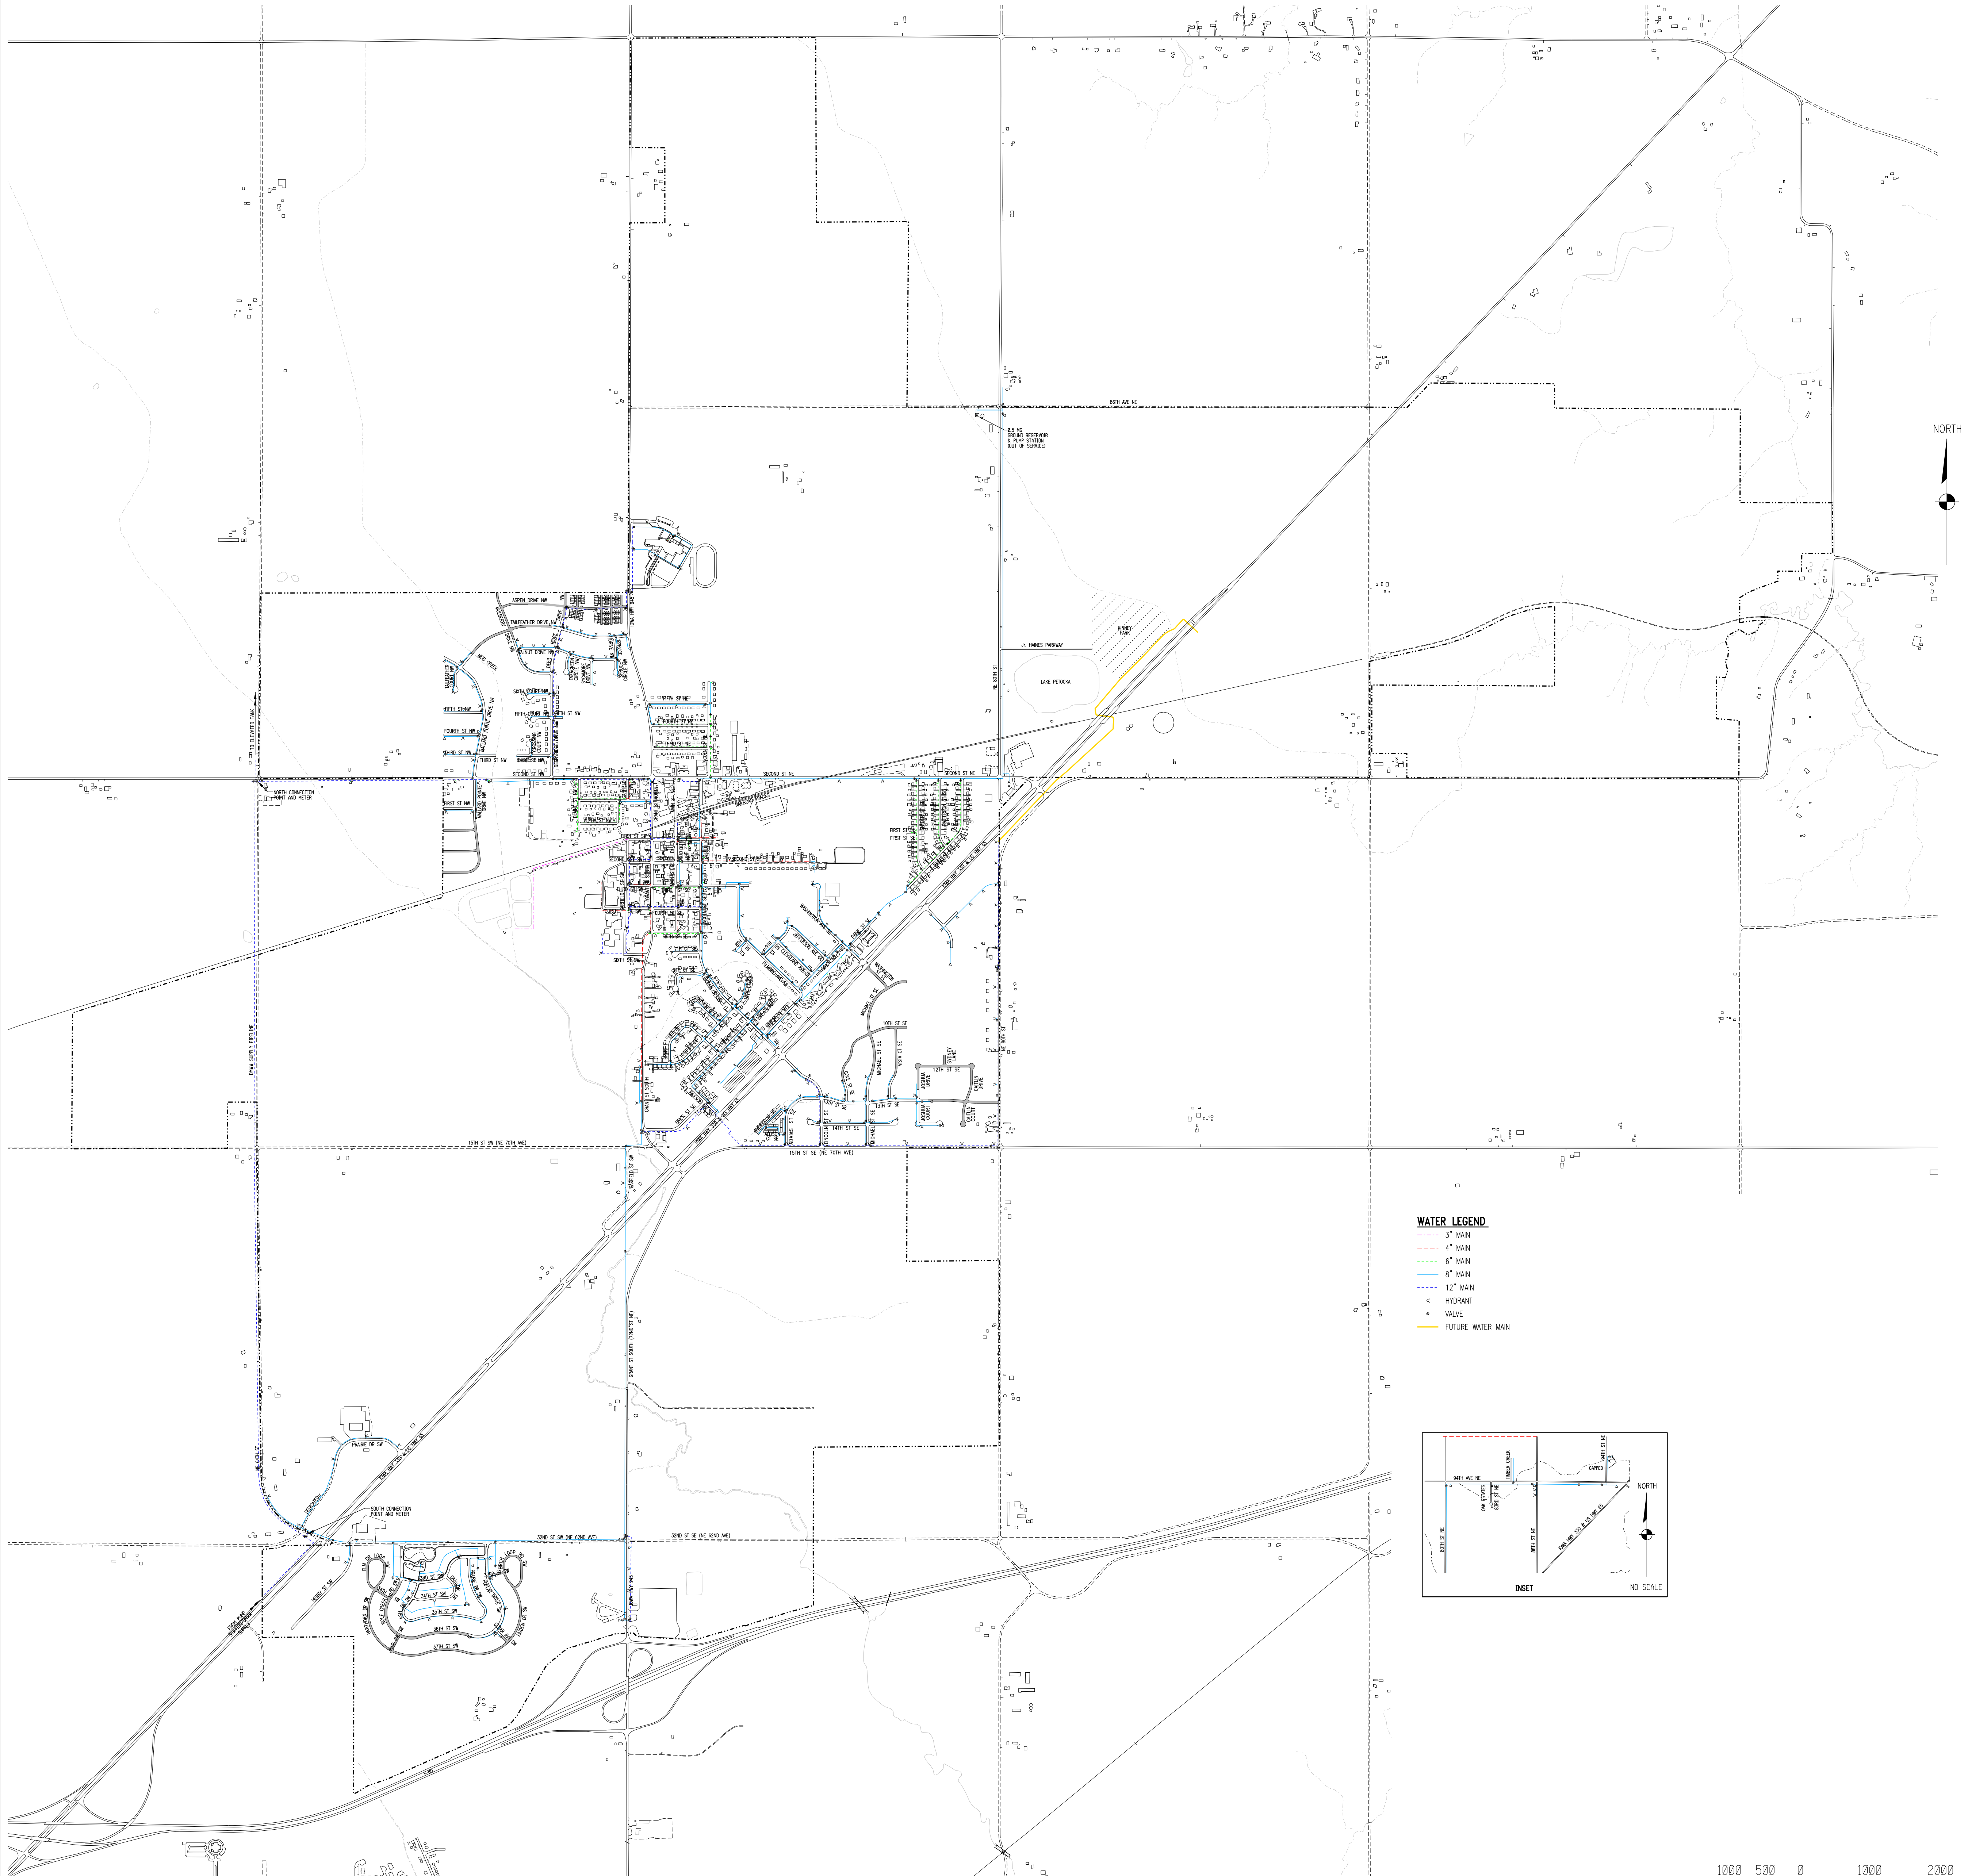

**WATER LEGEND**

- 3" MAIN
- 4" MAIN
- 6" MAIN
- 8" MAIN
- - - 12" MAIN
- H HYDRANT
- V VALVE
- FUTURE WATER MAIN

